


CITY OF TROY

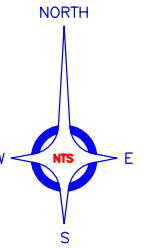

CITY OF TROY


CITY OF TROY

CITY OF TROY

CITY OF ROYAL OAK

CITY OF ROYAL OAK

CITY OF ROYAL OAK

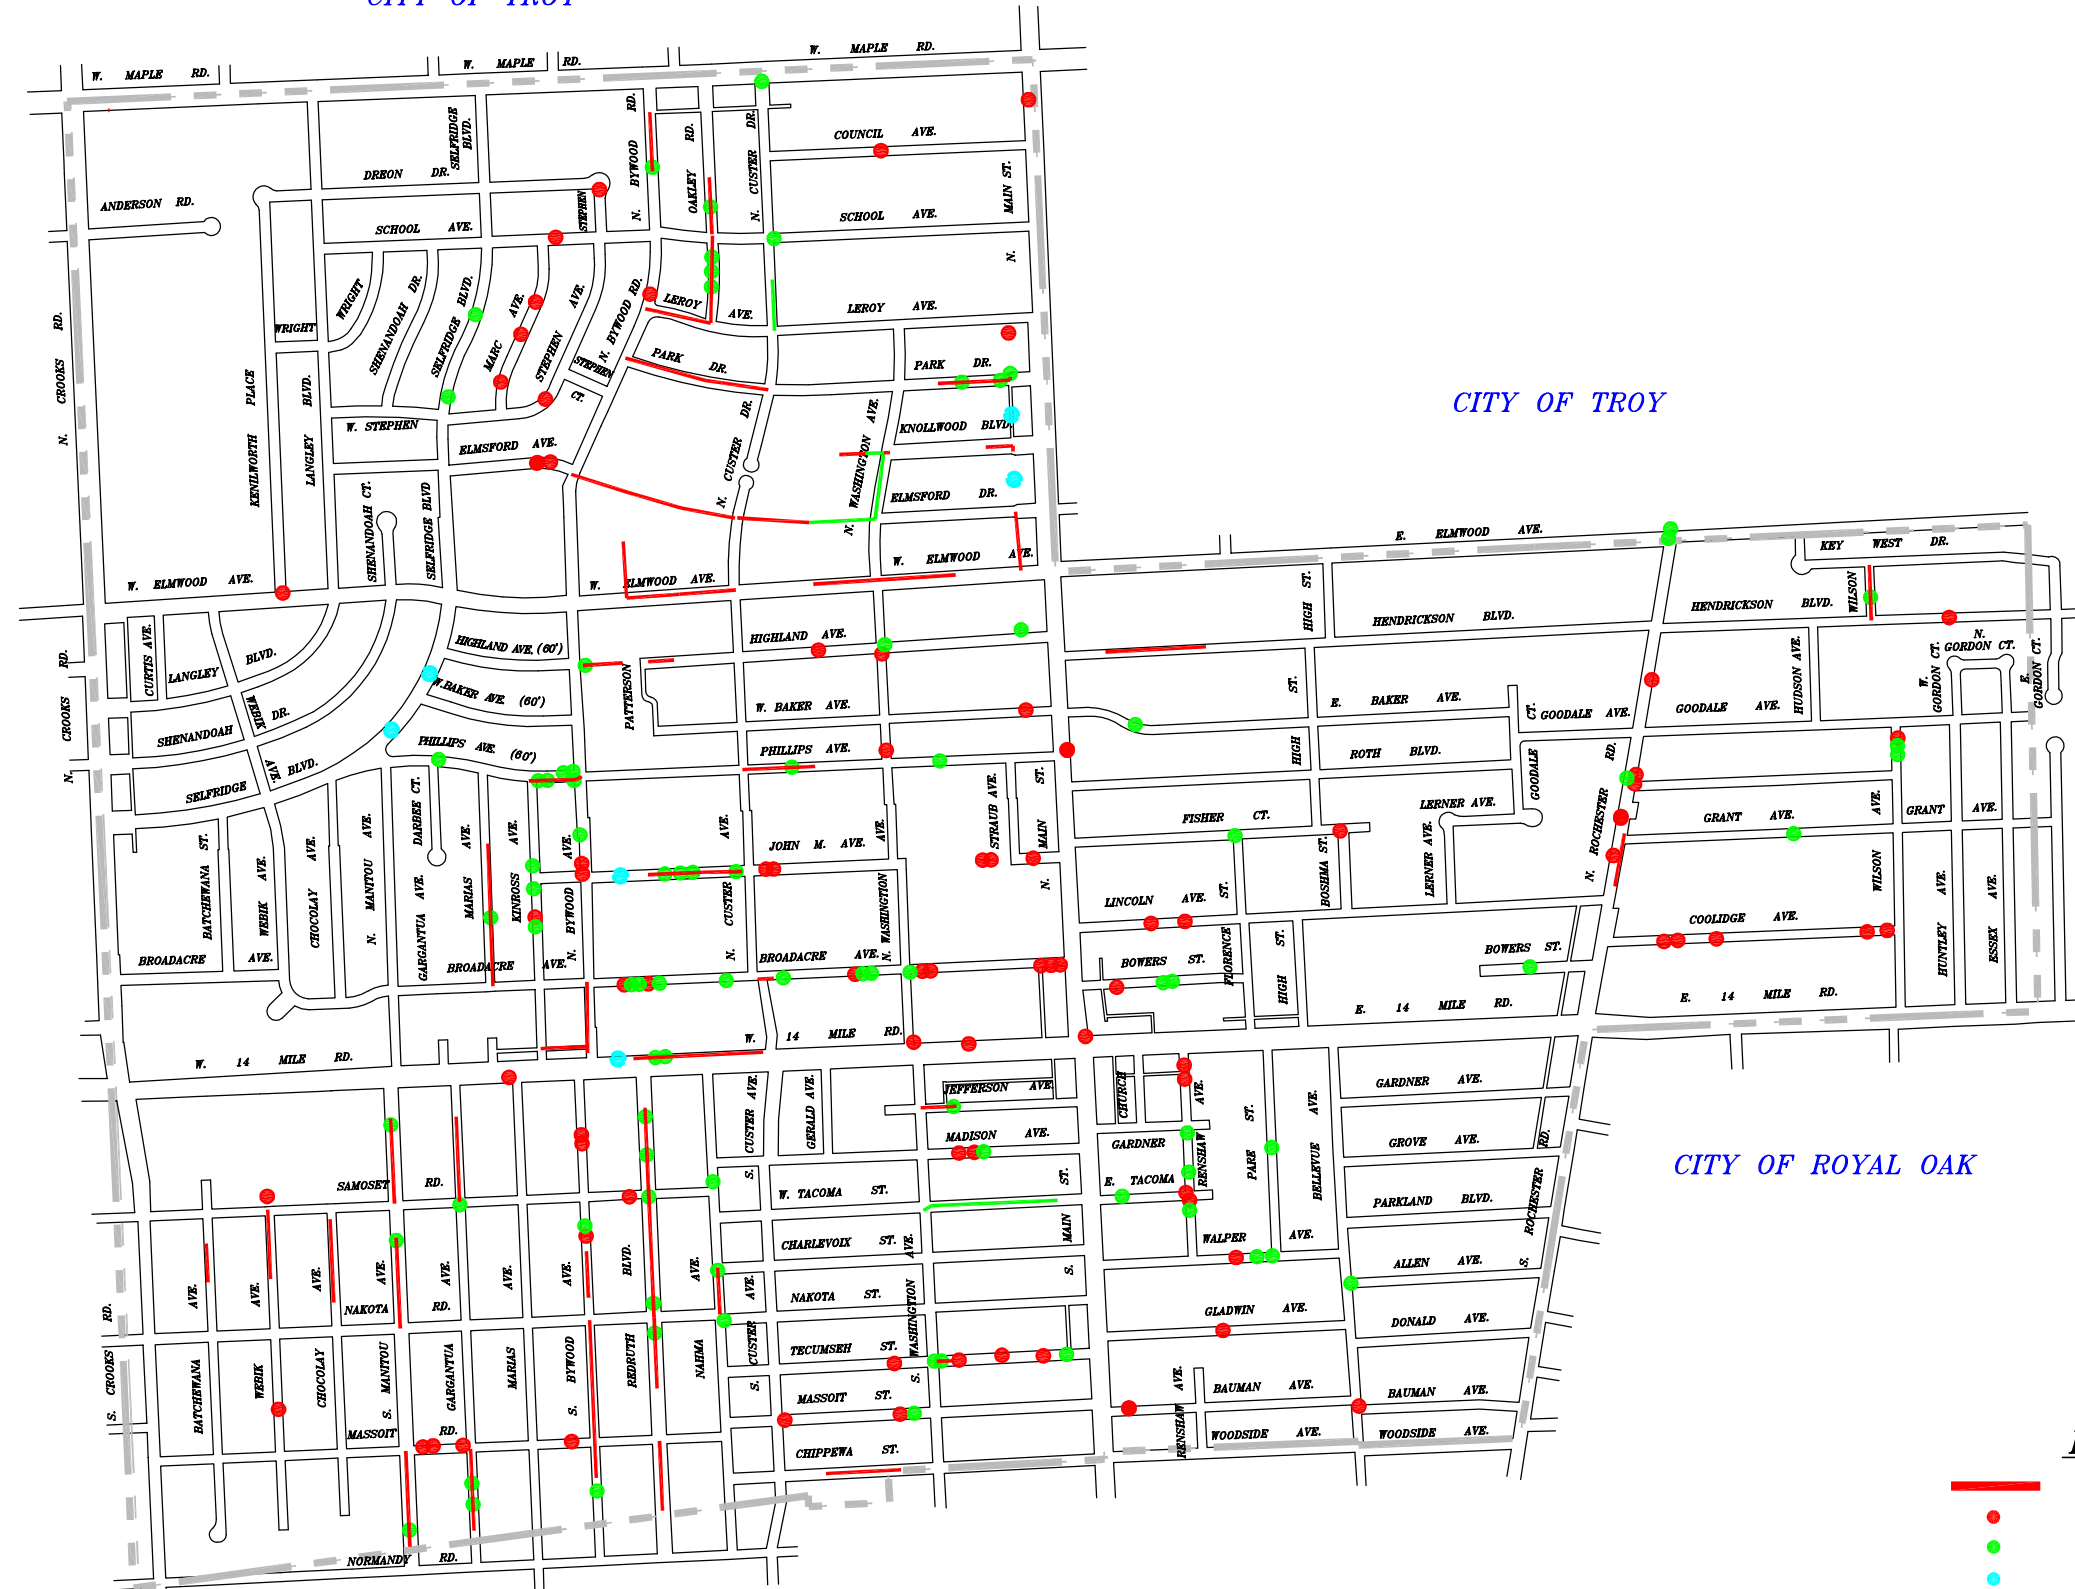

**LEGEND**


- SANITARY SEWER FULL C.I.P.P.
- SANITARY SEWER SECTIONAL C.I.P.P.
- SANITARY SEWER OPEN CUT REPAIR
- SANITARY SEWER PIPE BURST REPAIR
- SANITARY SEWER REPLACEMENT

SHEET 1

REVISIONS / UPDATES	DATE	REMARKS

**ANDERSON, ECKSTEIN AND WESTRICK, INC.**  
 Civil Engineers - Surveyors - Architects  
 61941 Schoenherr Road, Batty Township, Michigan 48015  
 Phone 920-790-2264 Fax 920-790-6790

PLOT DATE: MAY 11, 2012	DRAWING DATE: APRIL 1, 2004
PLOT SCALE: 1" = 500'	DRAWING SCALE: 1" = 500'
PLOT CONFIG: GIS 400 SCALE BLACK & COLOR	PROJECT NO.: 0810-0131
SCRIPT FILE: NONE	DRAWING FILE: G:\0810-0131\PLANS\0810-0131-08-PROJECT.DWG
ATTACH XREF: G:\0810-0131\DWG\MASTERS\PARCEL	DRAWN BY: GIS DEPARTMENT
	CHK'D BY: PFM



MAYOR  
**PENNY C. LUEBS**  
 MAYOR PRO TEM  
 HOWIE AIRRIECS  
 CITY MANAGER  
 MARK POLLOCK  
 COUNCIL  
 GREGORY KUCERA, JR.  
 TOM PALMER  
 KATHY A. PHILLIPS

**City of Clawson**

**2012 STATE REVOLVING FUND (SRF) PROGRAM**  
**SRF PROJECT NUMBER 5354-01**  
**SANITARY SEWER REHABILITATION**

KEY PLAN

18	17	16	15
13	1	7	11
14	2	8	12
3	5	9	
4	6	10	

© COPYRIGHT 2003-2012, ANDERSON, ECKSTEIN AND WESTRICK, INC. •  
 © COPYRIGHT 2003-2012, THE CITY OF CLAWSON, MICHIGAN •  
 \*ALL RIGHTS RESERVED

**CAUTION**  
 THIS MAP IS INTENDED FOR REFERENCE PURPOSES ONLY. ANDERSON, ECKSTEIN AND WESTRICK, INC. AND THE CITY OF CLAWSON DO NOT GUARANTEE THE ACCURACY OF THIS INFORMATION AND DISCLAIM ALL LIABILITY FROM ALL CLAIMS, SUITS, DEMANDS AND JUDGEMENTS ARISING FROM THE USE OF THIS INFORMATION.